
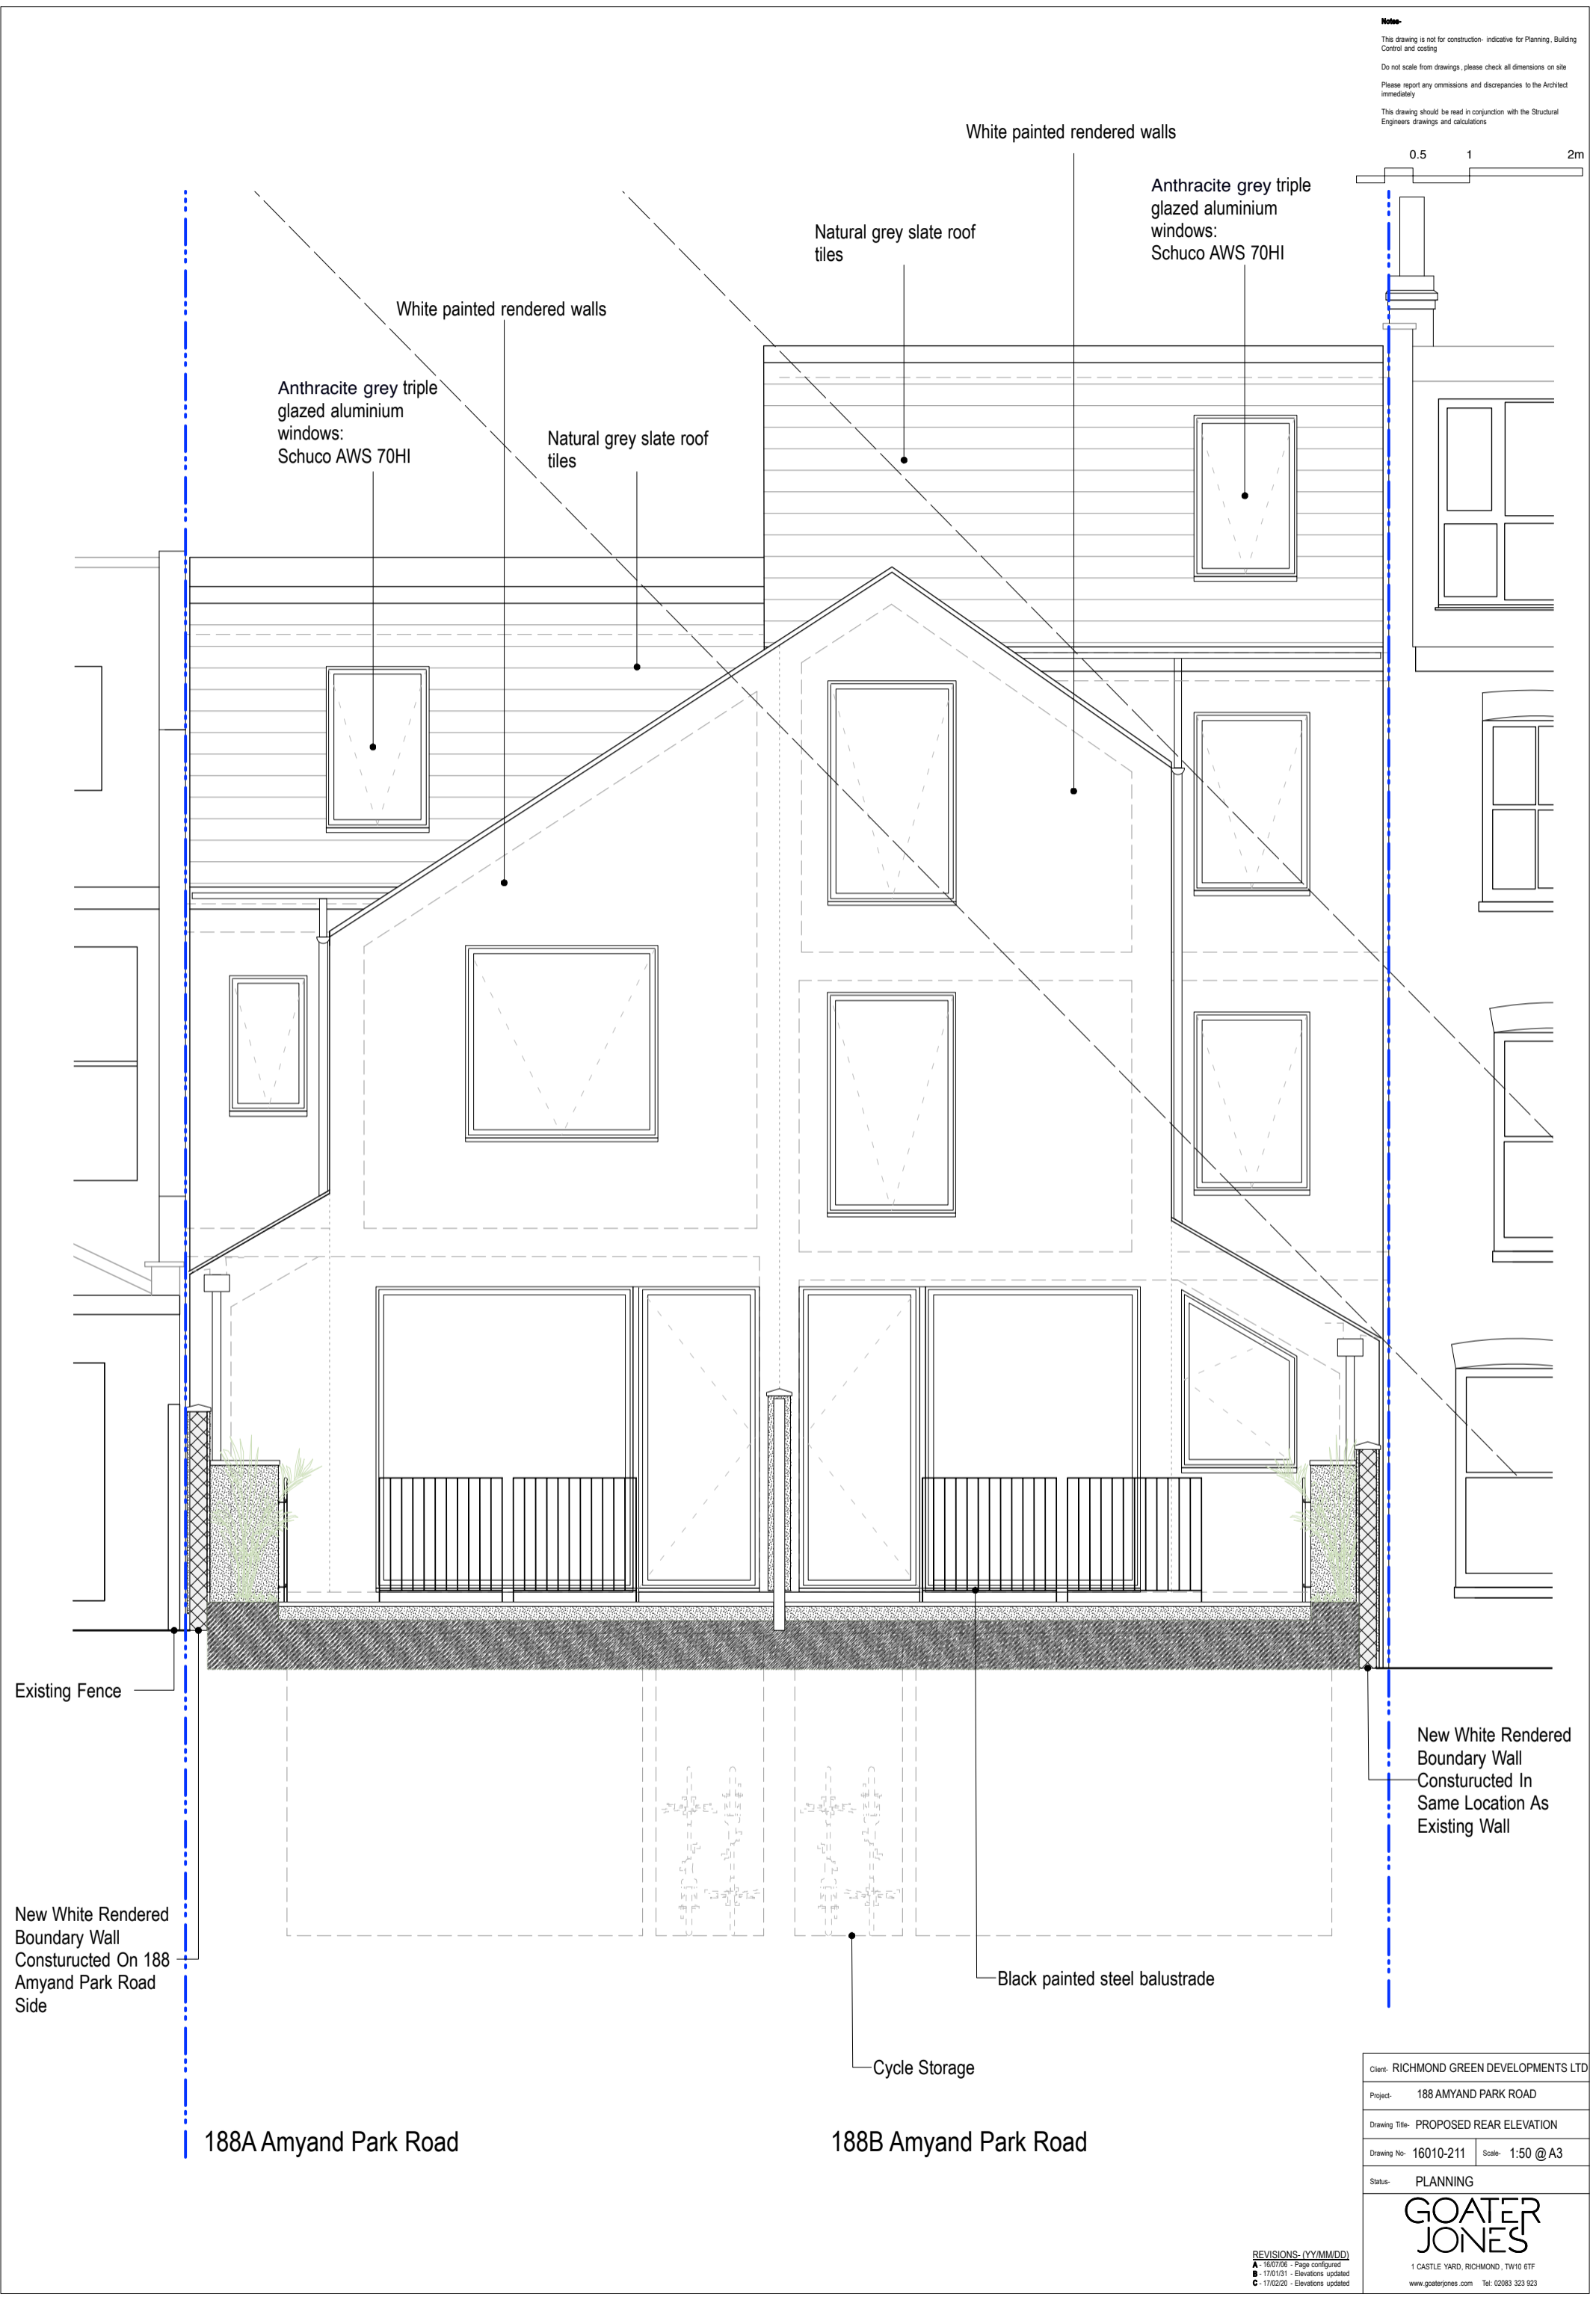


**Notes-**  
 This drawing is not for construction- indicative for Planning, Building Control and costing  
 Do not scale from drawings, please check all dimensions on site  
 Please report any omissions and discrepancies to the Architect immediately  
 This drawing should be read in conjunction with the Structural Engineers drawings and calculations

 

New White Rendered Boundary Wall Constructed In Same Location As Existing Wall

New White Rendered Boundary Wall Constructed On 188 Amyand Park Road Side

Client- RICHMOND GREEN DEVELOPMENTS LTD	
Project- 188 AMYAND PARK ROAD	
Drawing Title- PROPOSED REAR ELEVATION	
Drawing No- 16010-211	Scale- 1:50 @ A3
Status- PLANNING	
<b>GOATER JONES</b>	
1 CASTLE YARD, RICHMOND, TW10 6TF www.goaterjones.com Tel: 02083 323 923	

REVISIONS- (YYMMDD)  
 A- 16/07/06 - Page configured  
 B- 17/01/01 - Elevations updated  
 C- 17/02/20 - Elevations updated